


Customer Logo Here

- BLANK
- KEY MEAS.
- PARKING
- VISUALEYES
- DRAINAGE
- ELECTRIC
- FIRE
- GAS
- LANDSCAPE
- LIGHTS BLDG
- LIGHTS PARK
- MARKING
- PHYSICAL
- SIGNAGE
- WASTE
- WATER

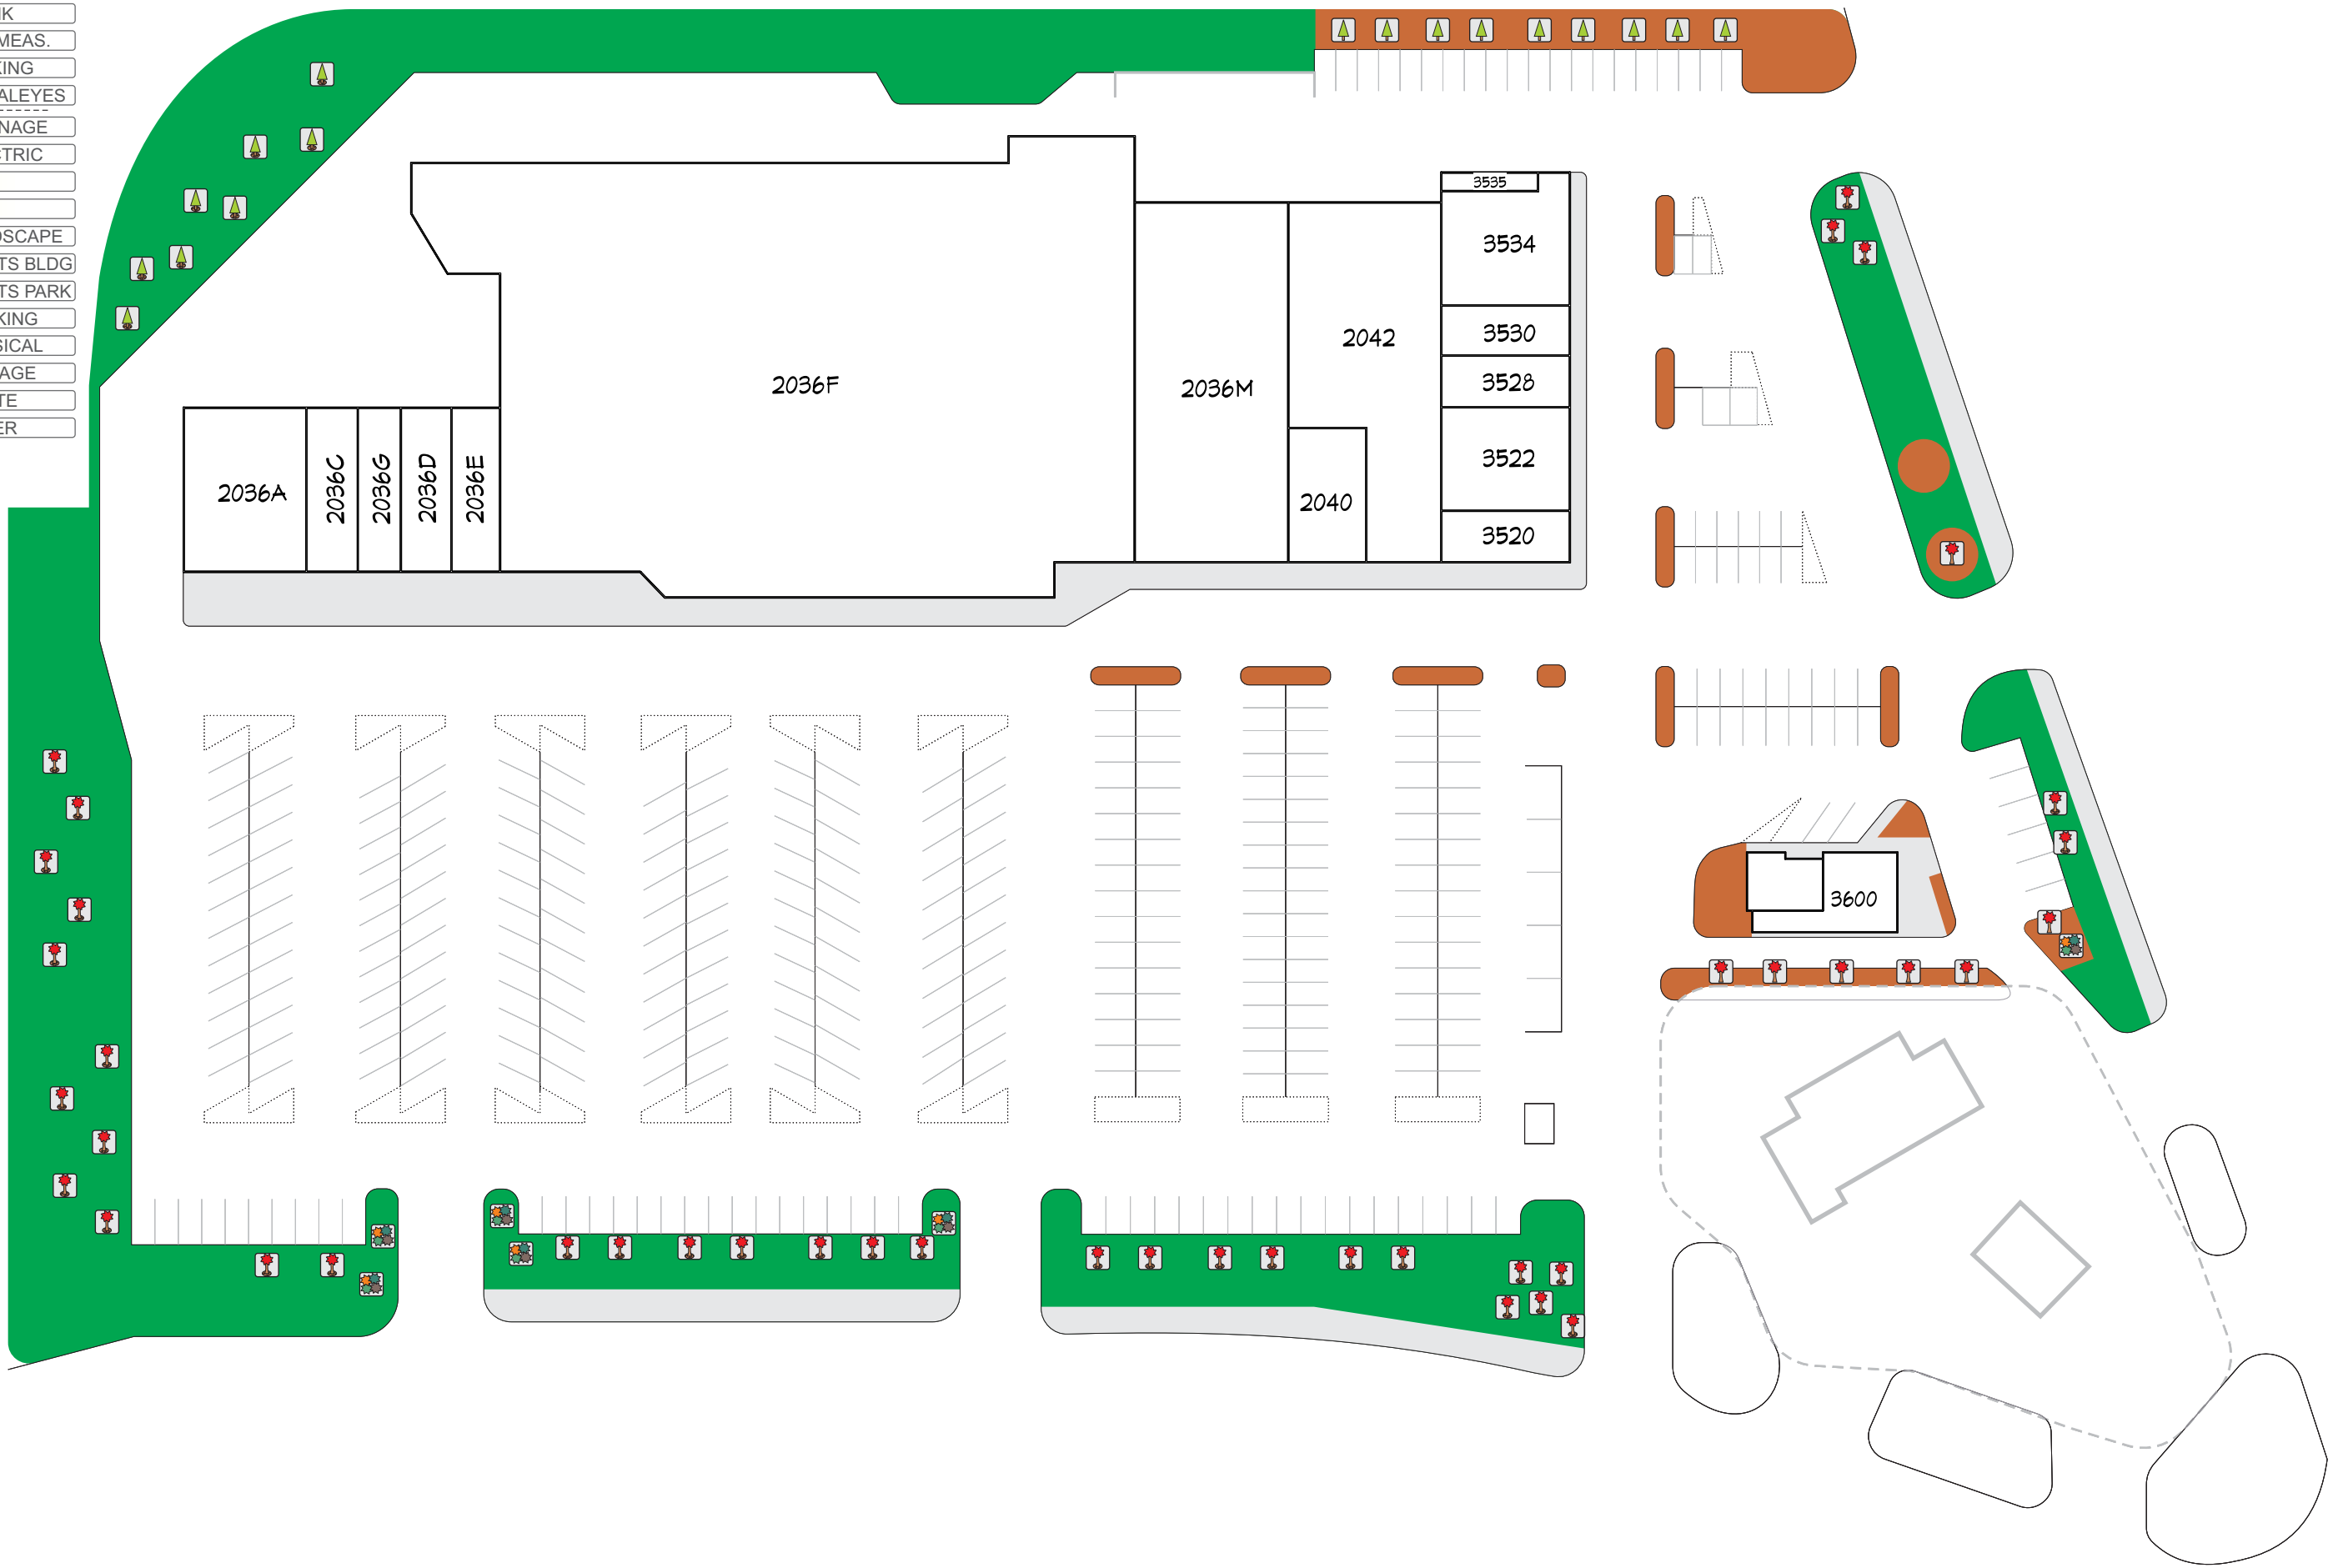

AREA CALCULATIONS	
ASPHALT	
FRONT	339,480
BACK	315,636
TOTAL =	655,116
CONCRETE	
SIDEWALK	72,371
LOADING DOCK	6,125
TOTAL =	78,496
LANDSCAPE	
GREENSCAPE	41,840
MULCH	17,661
PINE NEEDLES	125,675
TOTAL =	185,176

PROPERTY NAME	
Client Name	
Landscape Plan	
Cl-yy-xxxx-013	 www.caoilte.com
Rev. 0	
Date: 7/1/2020	