


Customer Logo Here

- BLANK
- KEY MEAS.
- PARKING
- VISUALEYES
- DRAINAGE
- ELECTRIC
- FIRE
- GAS
- LANDSCAPE
- LIGHTS BLDG
- LIGHTS PARK
- MARKING
- PHYSICAL
- SIGNAGE
- WASTE
- WATER

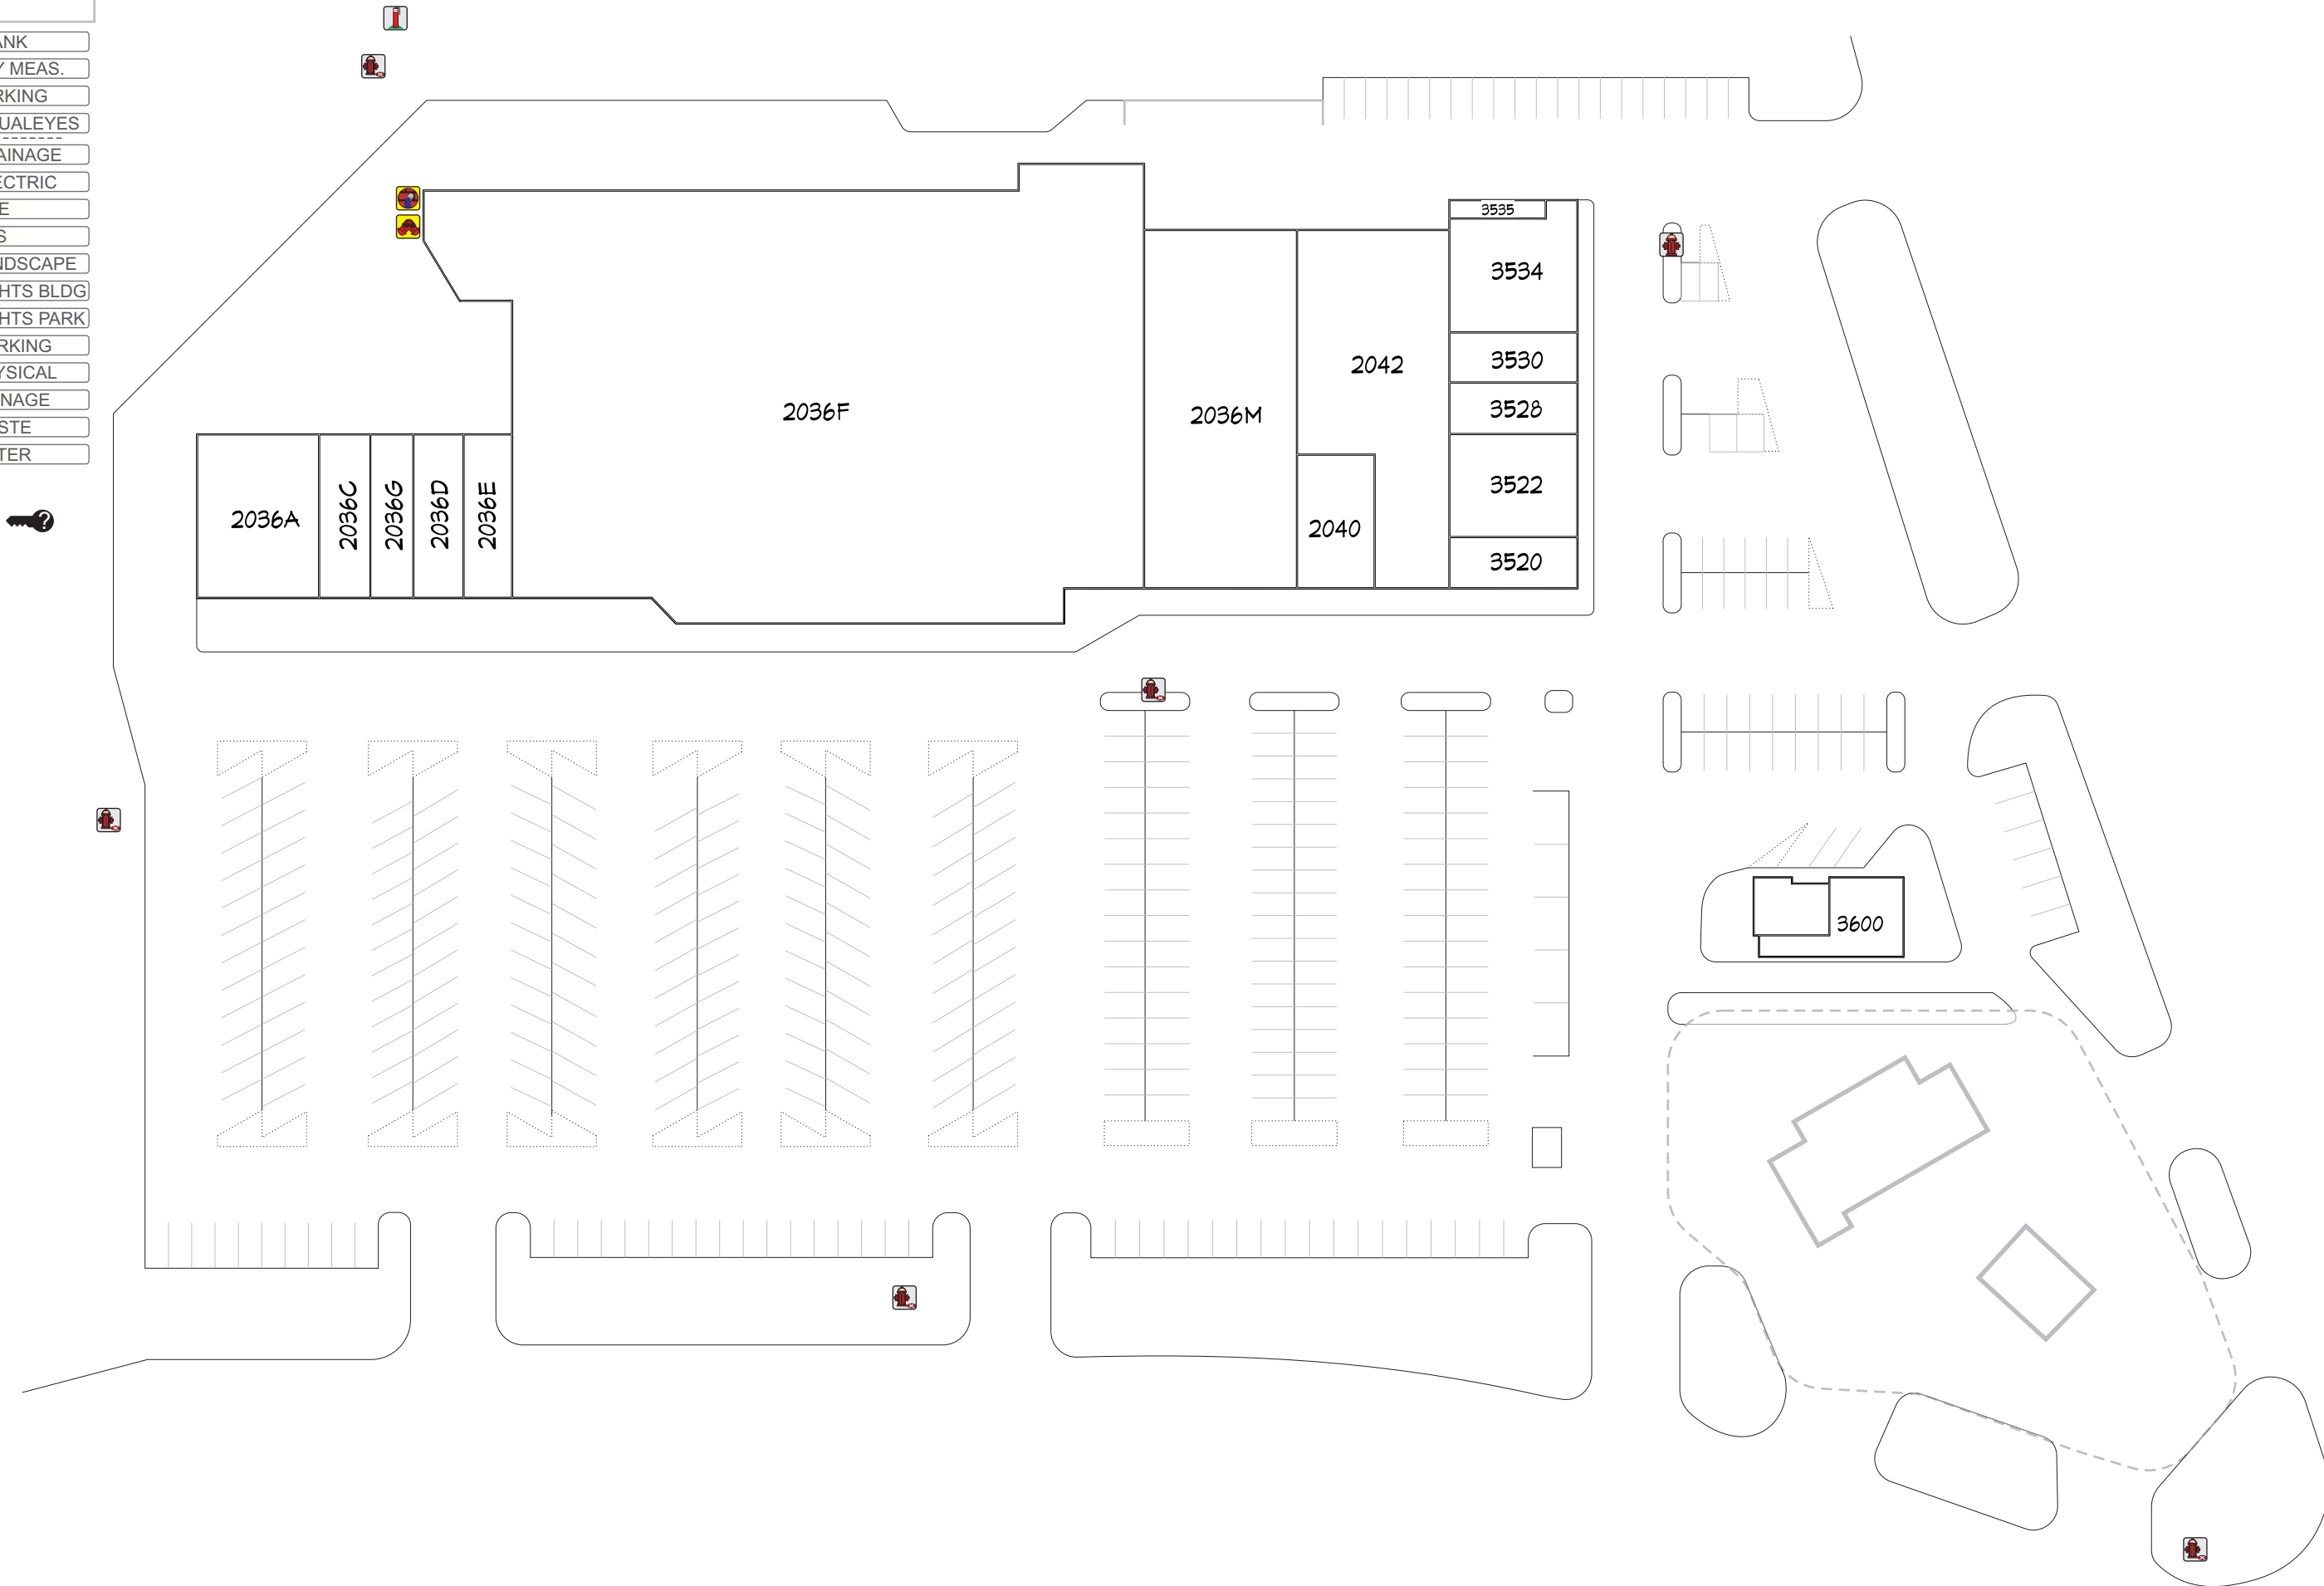

PROPERTY NAME	
Client Name	
Site Plan	
CI-yy-xxxx-007	 www.caoilte.com
Rev. 0	
Date: 7/1/2020	